


← SELTICE WAY WESTBOUND

CONTOURS IN THIS AREA HAVE BEEN MODIFIED TO PRESERVE EXISTING TREES IMMEDIATELY SOUTH OF THE SELTICE PATH. THE BEST WAY TO DETERMINE HOW THIS AREA WILL BE GRADED WOULD BE TO VISIT THE SITE.

SELTICE WAY EASTBOUND →

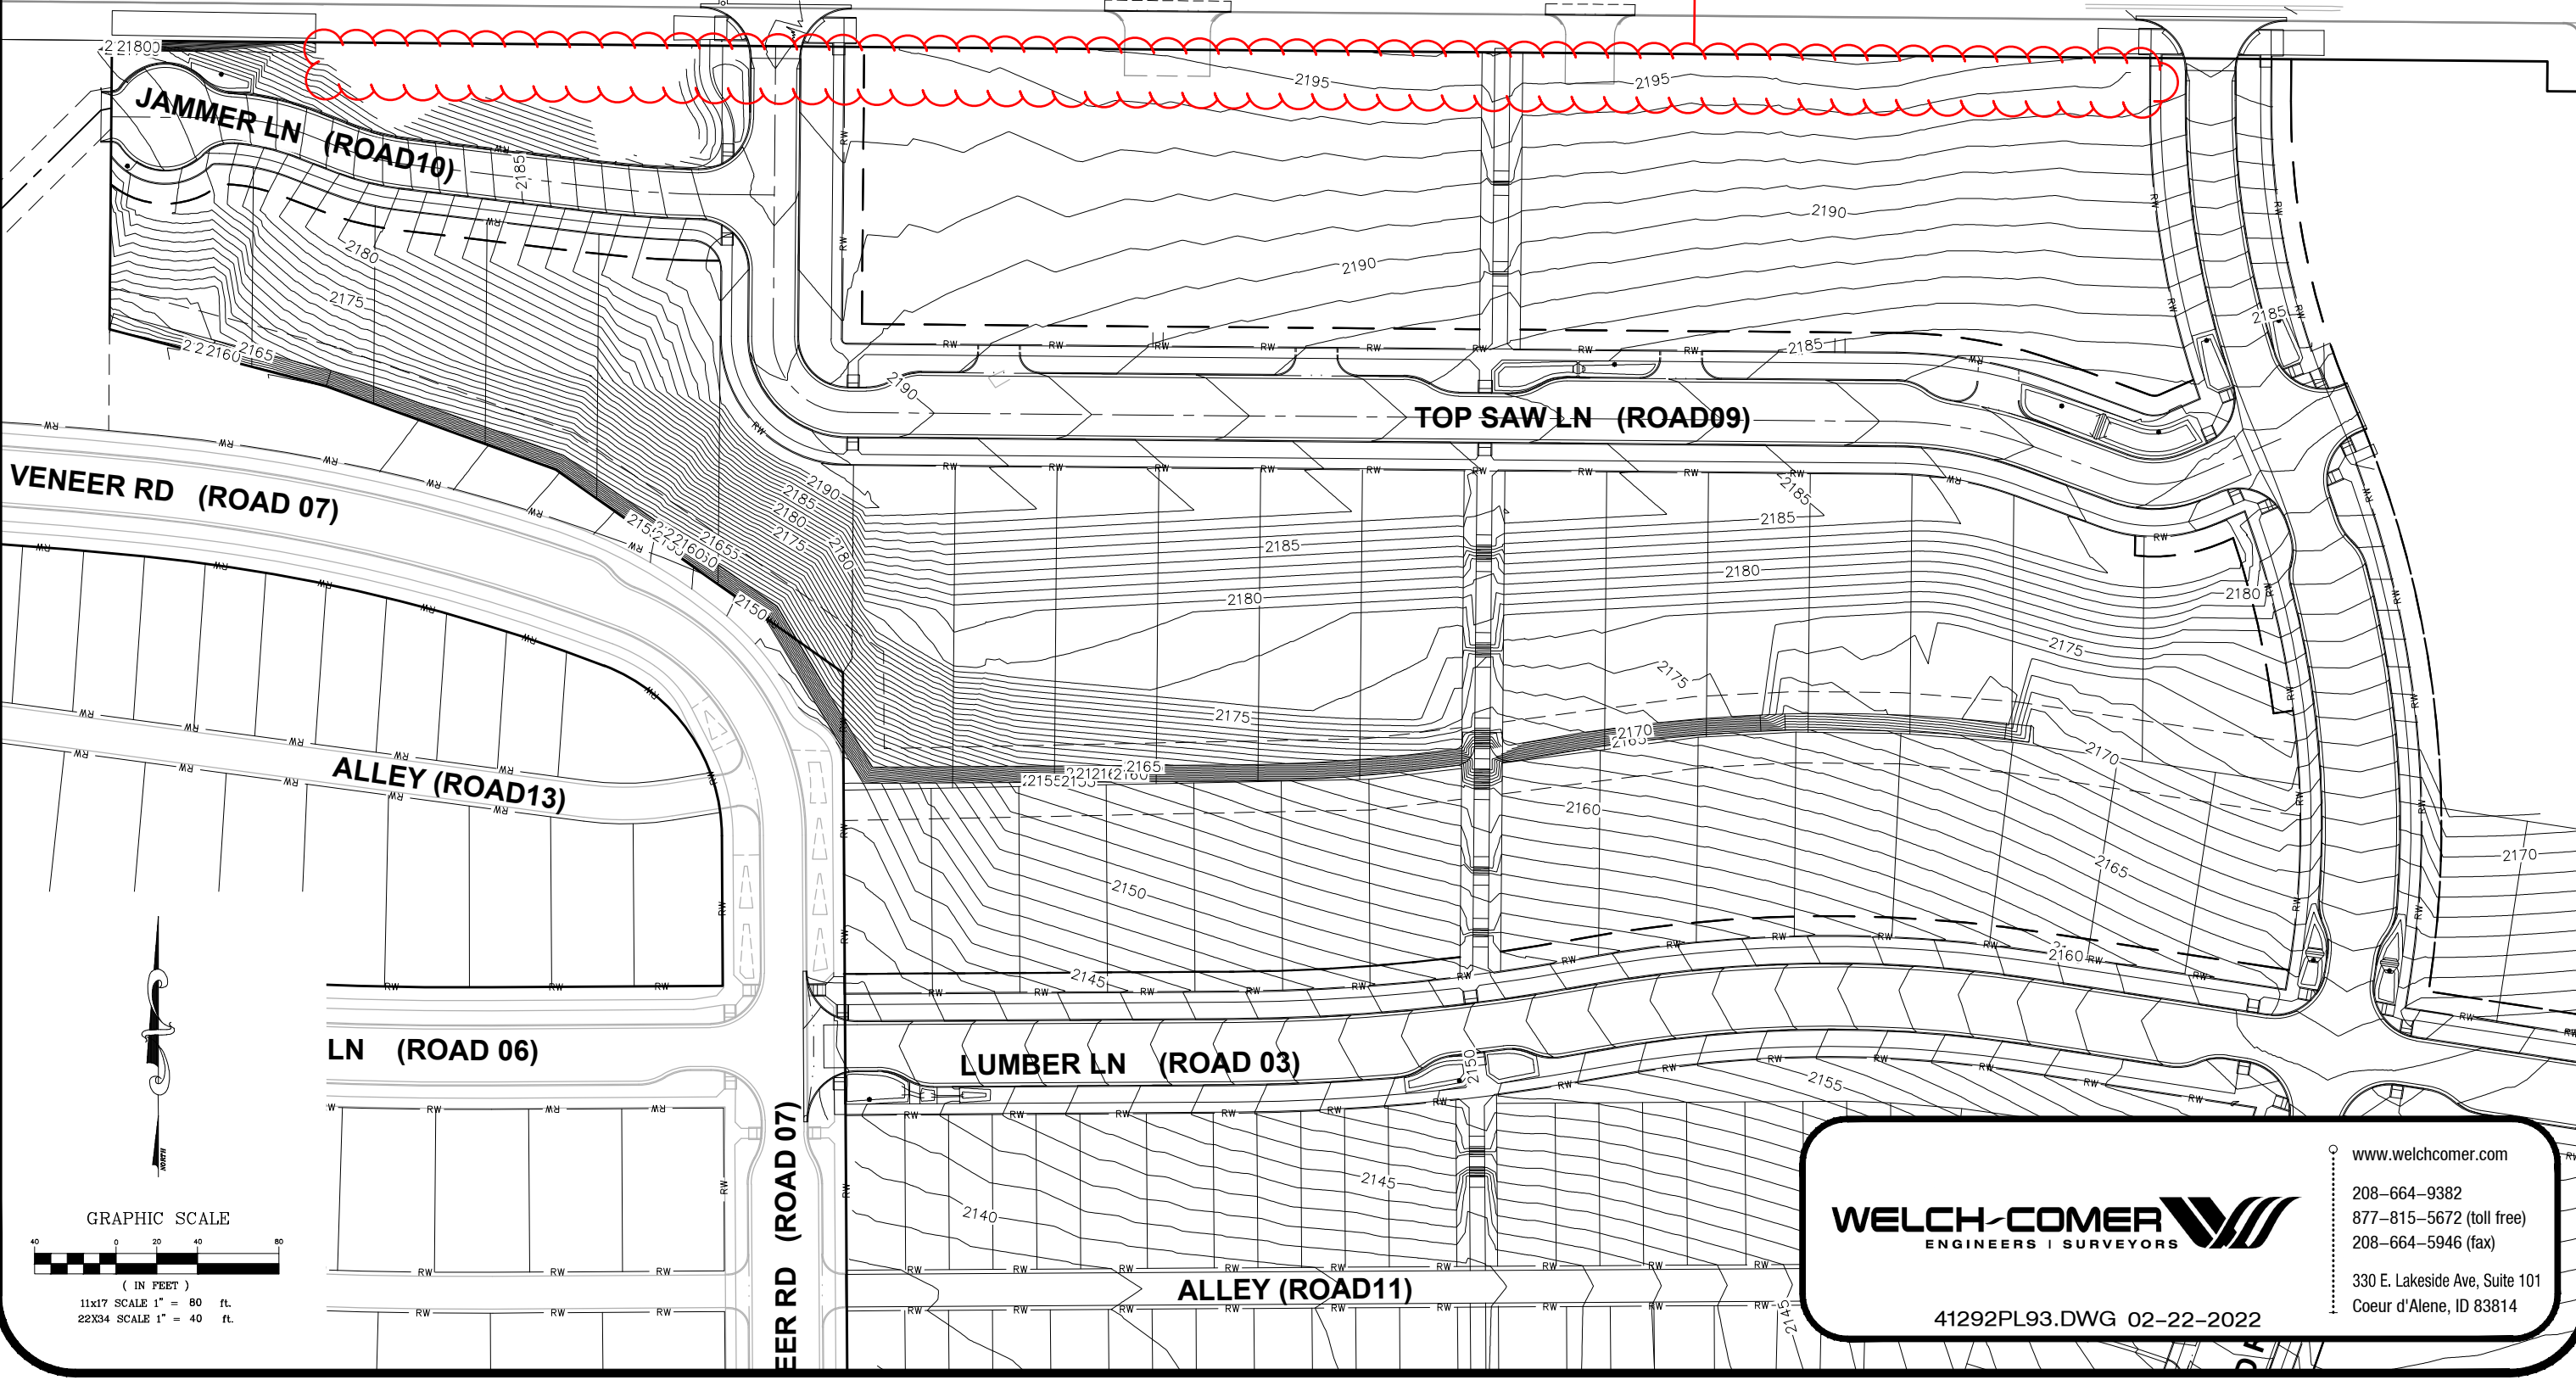

N:\Civil3D Projects\41292\Production Drawings\41292PL93.dwg, 2/23/2022 2:28:44 PM, jgriffing, 1:2

GRAPHIC SCALE



11x17 SCALE 1" = 80 ft.
22x34 SCALE 1" = 40 ft.

WELCH-COMER
ENGINEERS | SURVEYORS

www.welchcomer.com
208-664-9382
877-815-5672 (toll free)
208-664-5946 (fax)
330 E. Lakeside Ave, Suite 101
Coeur d'Alene, ID 83814

41292PL93.DWG 02-22-2022