



N:\Civ\3D Projects\41292\Production Drawings\41292PL14.dwg_10/29/2019 2:07:20 PM_sandra_1:2

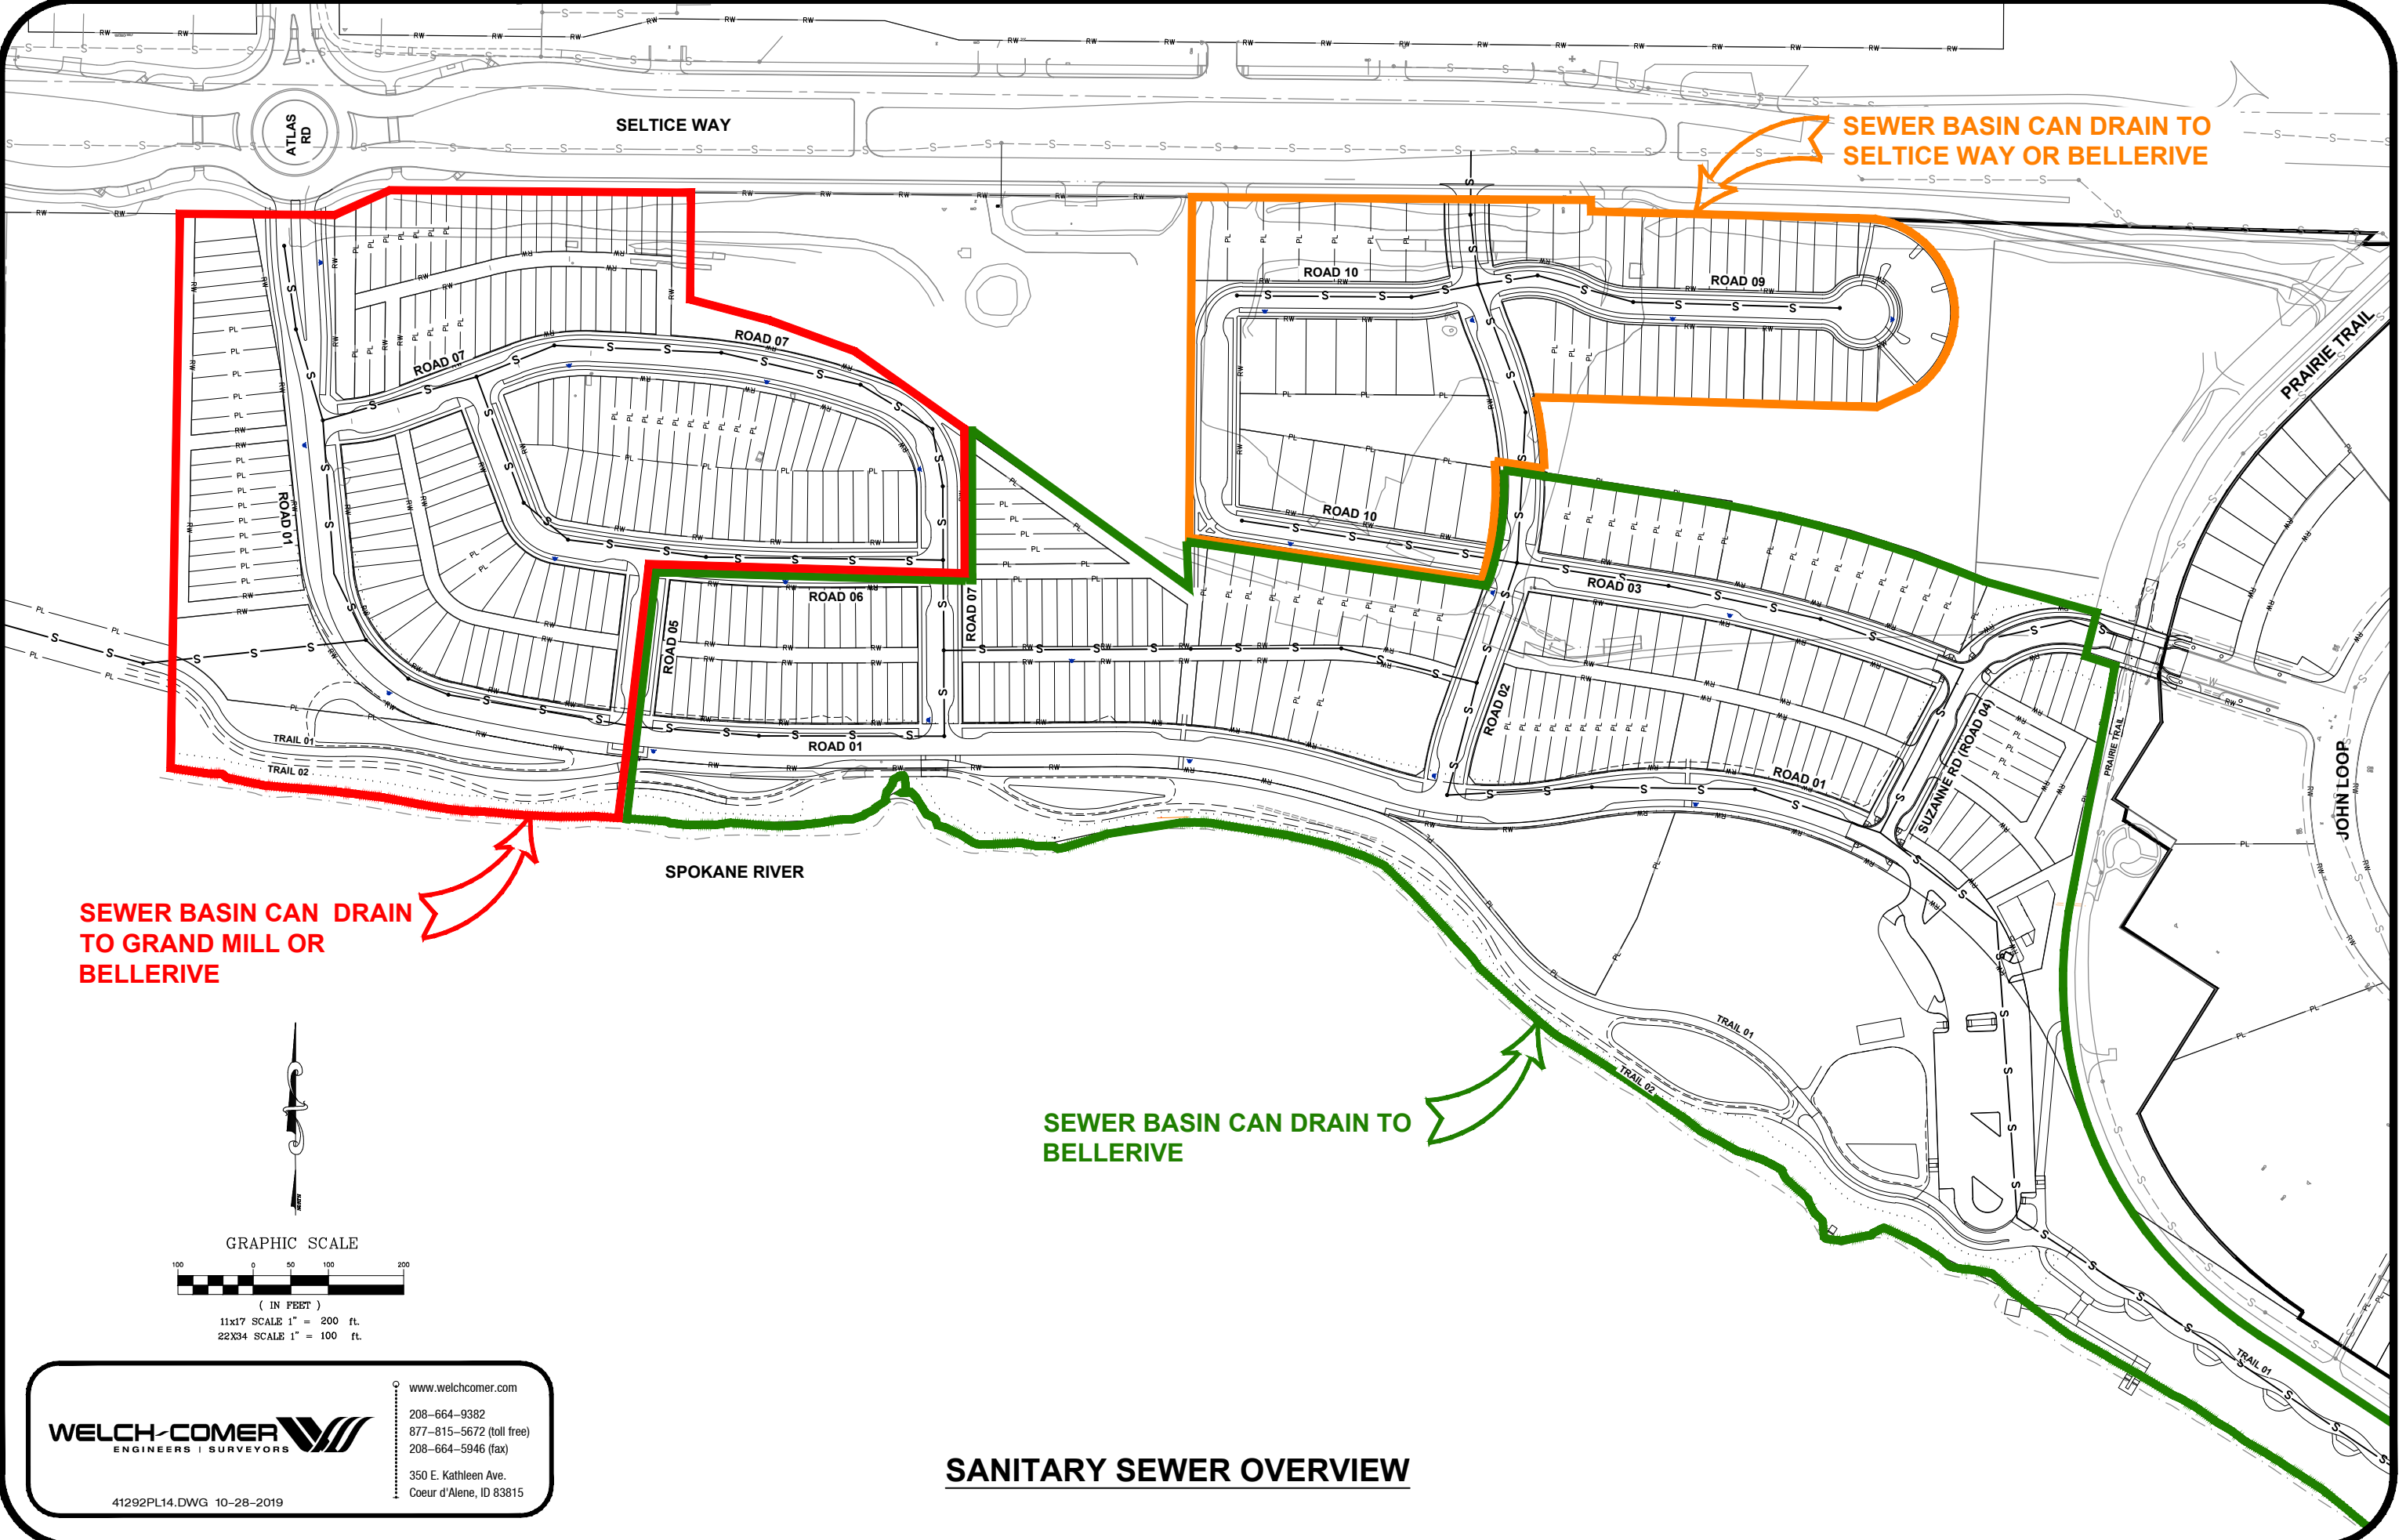

SEWER BASIN CAN DRAIN TO GRAND MILL OR BELLERIVE

SEWER BASIN CAN DRAIN TO SELCTICE WAY OR BELLERIVE

SEWER BASIN CAN DRAIN TO BELLERIVE

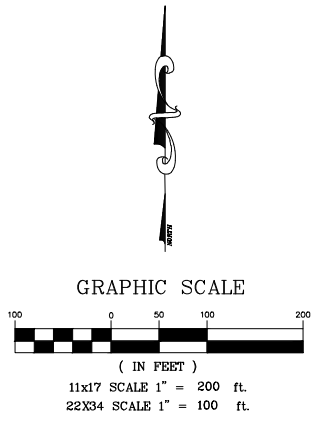

SANITARY SEWER OVERVIEW

WELCH-COMER
ENGINEERS | SURVEYORS

www.welchcomer.com
208-664-9382
877-815-5672 (toll free)
208-664-5946 (fax)

350 E. Kathleen Ave.
Coeur d'Alene, ID 83815

41292PL14.DWG 10-28-2019