



N:\Civi\3D Projects\41292\Production Drawings\41292PL14.dwg 10/29/2019 2:11:16 PM, sandra, 1:2

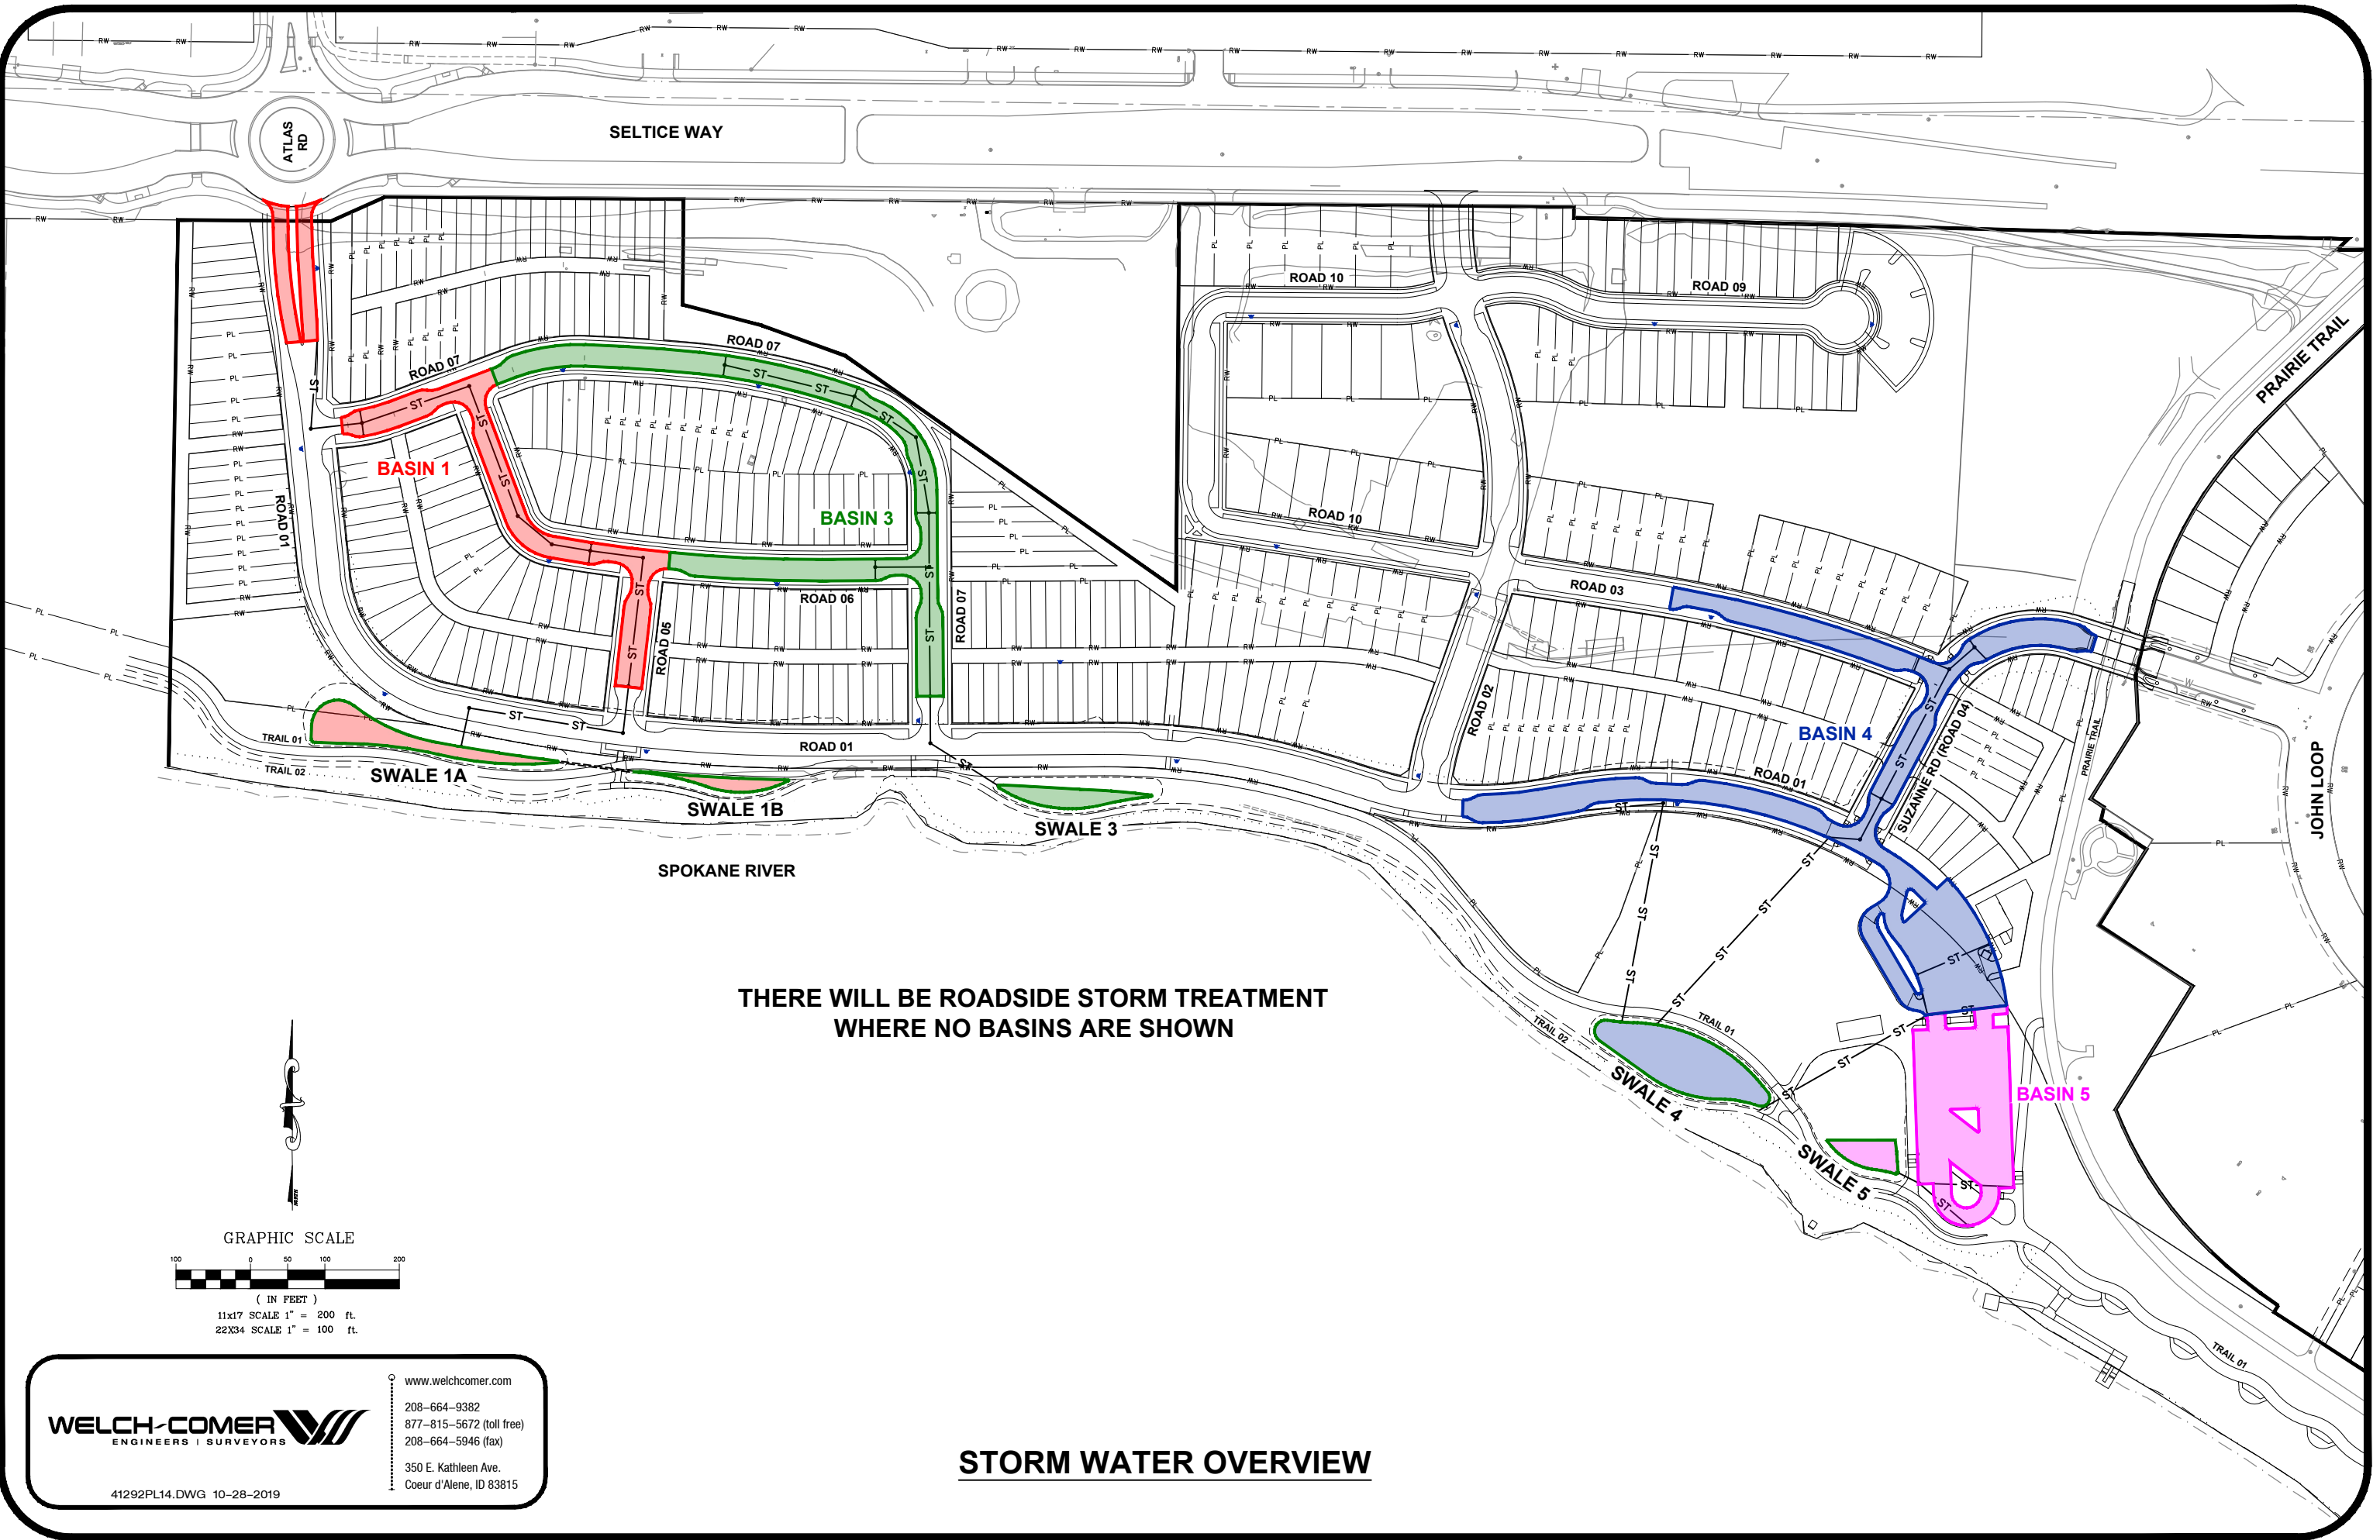

THERE WILL BE ROADSIDE STORM TREATMENT WHERE NO BASINS ARE SHOWN

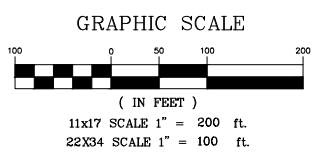

WELCH-COMER
ENGINEERS | SURVEYORS

www.welchcomer.com
208-664-9382
877-815-5672 (toll free)
208-664-5946 (fax)

350 E. Kathleen Ave.
Coeur d'Alene, ID 83815

41292PL14.DWG 10-28-2019

STORM WATER OVERVIEW