



N:\Civi\3D Projects\41292\Production Drawings\41292DS30.dwg, 3/4/2021 3:20:05 PM, jyaude, 1:2

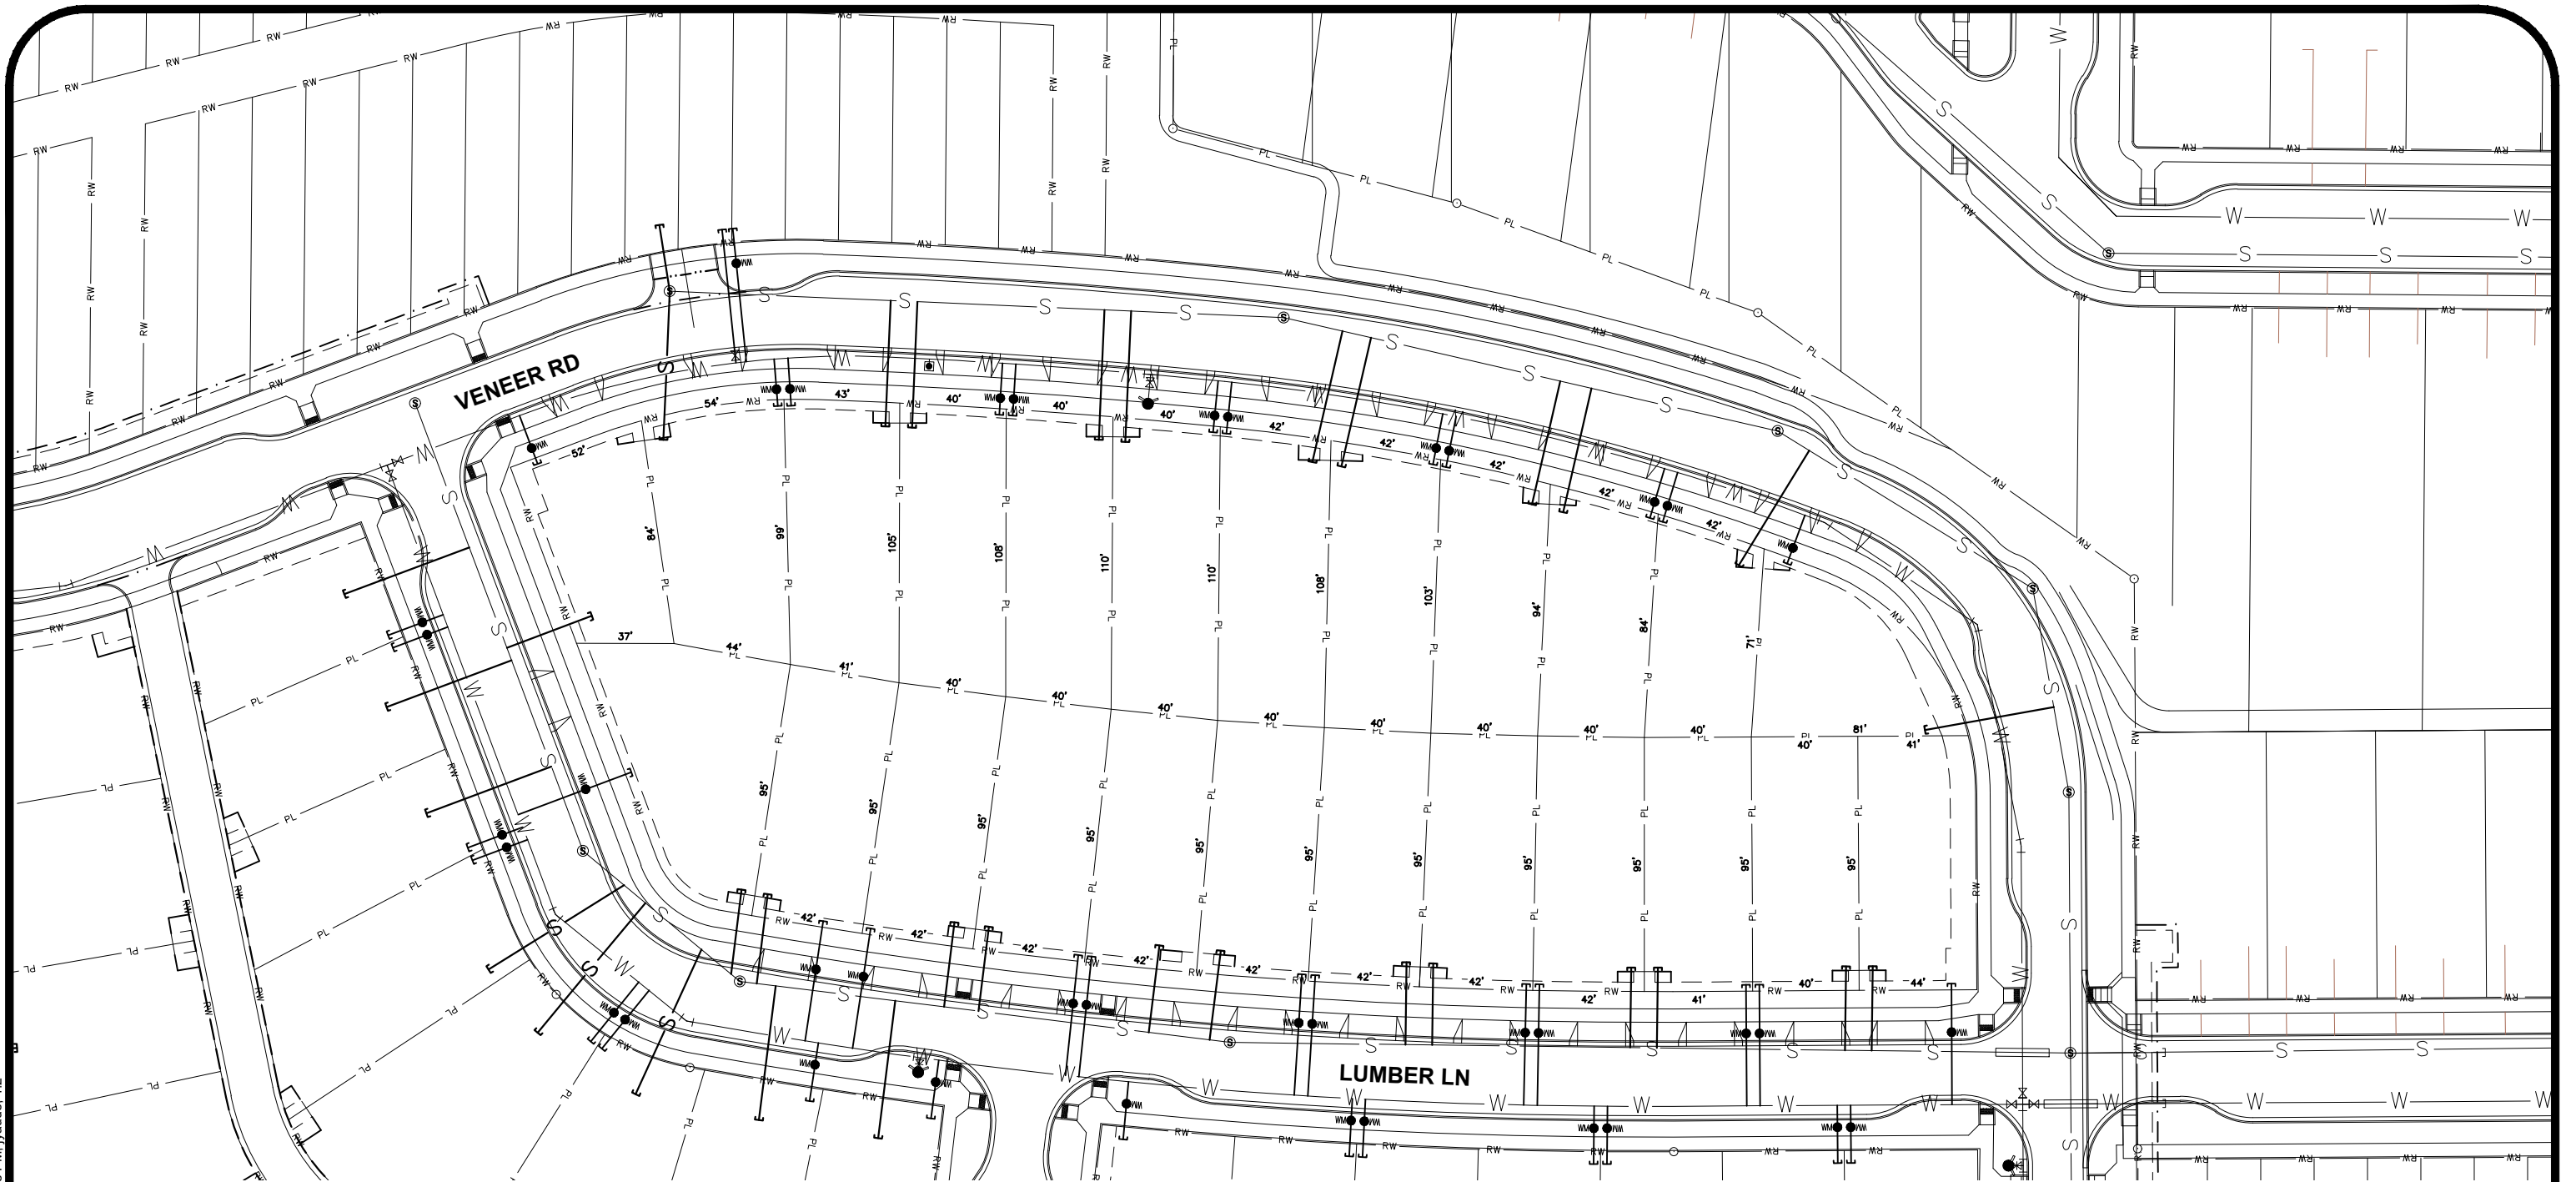




 www.welchcomer.com
 208-664-9382
 877-815-5672 (toll free)
 208-664-5946 (fax)
 330 E. Lakeside Ave, Suite 101
 Coeur d'Alene, ID 83814
 41292DS30.DWG 03-03-2021

AREA 8



 GRAPHIC SCALE


 (IN FEET)
 11x17 SCALE 1" = 60 ft.
 22x34 SCALE 1" = 30 ft.